

**SCDHEC OFFICE OF OCEAN AND COASTAL RESOURCE MANAGEMENT
PERMIT APPLICATION PUBLIC NOTICE**

December 8, 2006

Permit Number: OCRM-06-374-M
Permit ID: 56610

The SCDHEC Office of Ocean and Coastal Resource Management has received an application for a permit for the alteration of a critical area. This application was submitted pursuant to the Coastal Zone Management Act (Act 123) of the 1977 South Carolina General Assembly. The application, in brief, is described as follows:

APPLICANT: Al Wilson
C/O WatersDeep, Inc.
P.O. Box 12880
Charleston, SC 29412

LOCATION: On and adjacent to Toogoodoo Creek at Lot H1-A Summit Plantation Road, Meggett, Charleston County, South Carolina.
TMS#: 127-00-00-081.

WORK: The work as proposed and shown on the attached plans consists of constructing a dock and a boat ramp. Specifically, the dock will have a 4' by 80' walkway leading to a 16' by 16' covered fixed pierhead, both with handrails. Floodside of the pierhead, a ramp will lead to an 8' by 55' floating dock. Ebbside of the pierhead, the applicant proposes to install a 12.5' by 12.5', four-pile boatlift. The applicant also proposes to construct a 10' wide by 20' long reinforced, sloped concrete slab boat ramp to be placed on the downstream side of the proposed walkway. The purpose of the proposed activities are for the applicant's private recreational use.

This public notice is being distributed to all known interested persons and agencies to assist in developing facts on which a decision by OCRM can be based. Comments concerning the proposed work should be submitted in writing, setting forth sufficient detail to furnish a clear understanding of the reasons for support or opposition.

The decision to issue or deny a permit will be based on the individual merits of the application, the policies specified in the South Carolina Coastal Zone Management Act, and the considerations outlined in the State of South Carolina Coastal Zone Management Program. Interested parties who wish to be notified of final permit action must notify OCRM in writing of this request.

To assure review by OCRM, comments regarding this application must be received by OCRM on or before January 7, 2007. For further information please contact the project manager for this activity, Fred Mallett at 843-747-4323 ext. 119.


PLEASE REPLY TO:

SCDHEC OFFICE OF OCEAN AND COASTAL RESOURCE MANAGEMENT
1362 McMillan Avenue, Suite 400
Charleston, South Carolina 29405

Please refer to P/N# OCRM-06-374-M


Tess Rodgers, Regulatory Coordinator

SUMMIT PLANTATION ROAD 50' PUBLIC EASEMENT

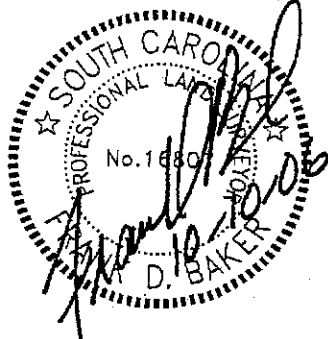


Tract H-1B

N21°51'54"E
150.28'

N71°37'58"W
1395.32'

Tract H-1A

S71°37'58"E
1405.03'

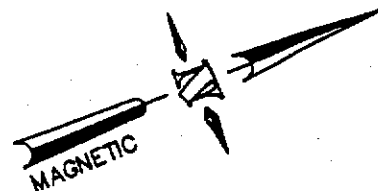

Tract H-2

10 X 20
BOAT RAMP

20.2'

SCDHED-OCRM CRITICAL
LINE & GRASSLINE

12.5 X 12.5
4 PILE BOAT
LIFT

80 LF. X 4'
WALKWAY W/ HANDRAILS

16'X16' COVERED PIER

8'X55' FLOATING DOCK

3' X 20' GANGWAY

MLW

GRASS LINES PER SURVEY BY
GEORGE A.Z. JOHNSON
DATED 6-2-06

GRASS LINE
Extended 20' setback

325' TO OPPOSITE

Extended 20' setback

TOOGOODOO
CREEK

Ebb
Flood

OCRM-06-374-M

PROPOSED: PRIVATE DOCK
CONSTRUCTION

ADJACENT OWNERS:
1. JOHN C. WILSON, JR.
2. ROBERT SARCO

FIGURE 1


DOCK PLAN VIEW

SCALE 1" = 100'

MR. AL WILSON
LOT H1-A
SUMMIT PLANTATION ROAD
MEGETT SC 29449

PROPOSED: PRIVATE DOCK
CONSTRUCTION
WATERWAY: TOOGOODOO CREEK


ON: YOUNGES ISLAND
COUNTY OF: CHARLESTON, SC
APPLICATION BY: MR. AL WILSON
P/N #/: TBD
DATE: 9-26-06

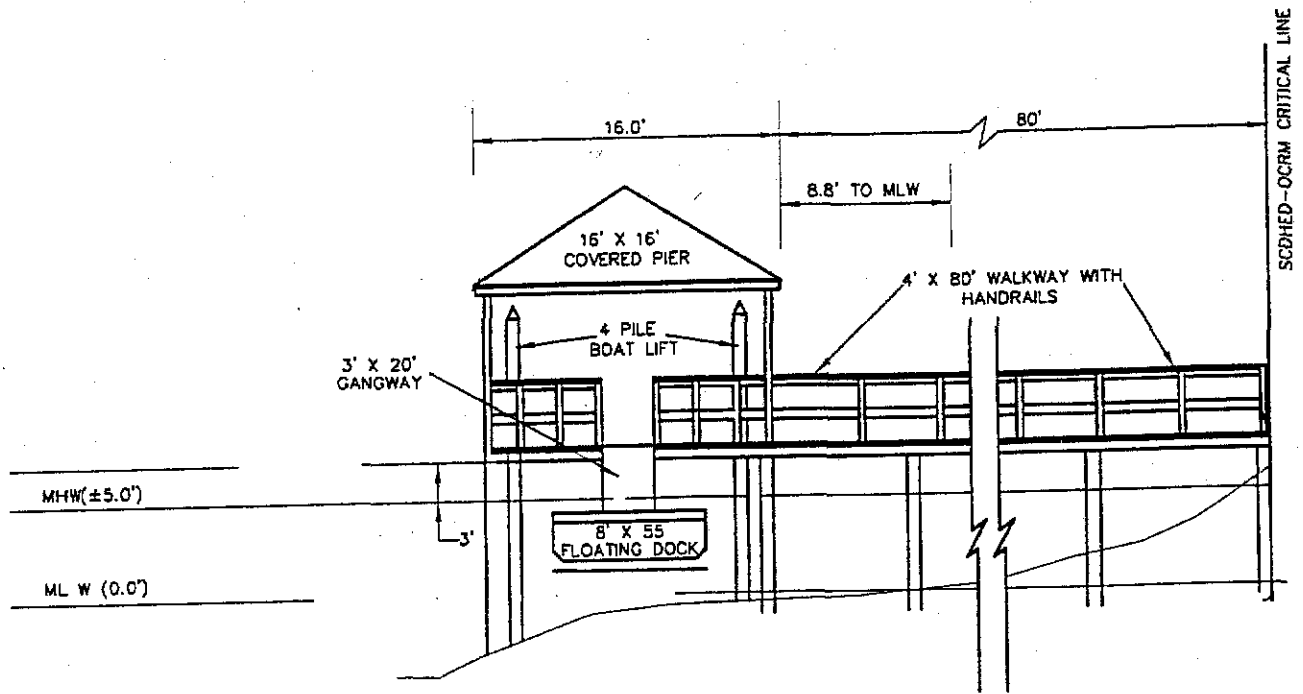

TOOGOODOO CREEK

DOCK CROSS SECTION

SCALE 1"=10'

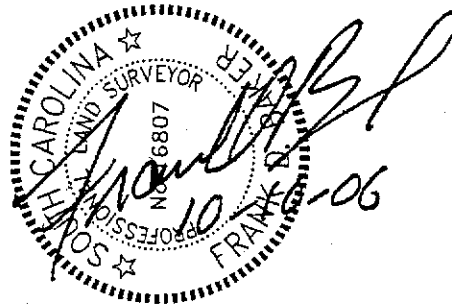

OCRM-06-374-M



PROPOSED: PRIVATE DOCK
CONSTRUCTION

ADJACENT OWNERS:
1. JOHN C. WILSON, JR.
2. ROBERT SARCO

FIGURE 2
DOCK SIDE VIEW
SCALE 1" = 10'
MR. AL WILSON
LOT H1 A
SUMMIT PLANTATION ROAD
MEGETT SC 29449

PROPOSED: PRIVATE DOCK
CONSTRUCTION
WATERWAY: TOOGOODOO CREEK

ON: YOUNGES ISLAND
COUNTY OF: CHARLESTON, SC
APPLICATION BY: MR. AL WILSON
P/N #: TBD
DATE: 9-26-06

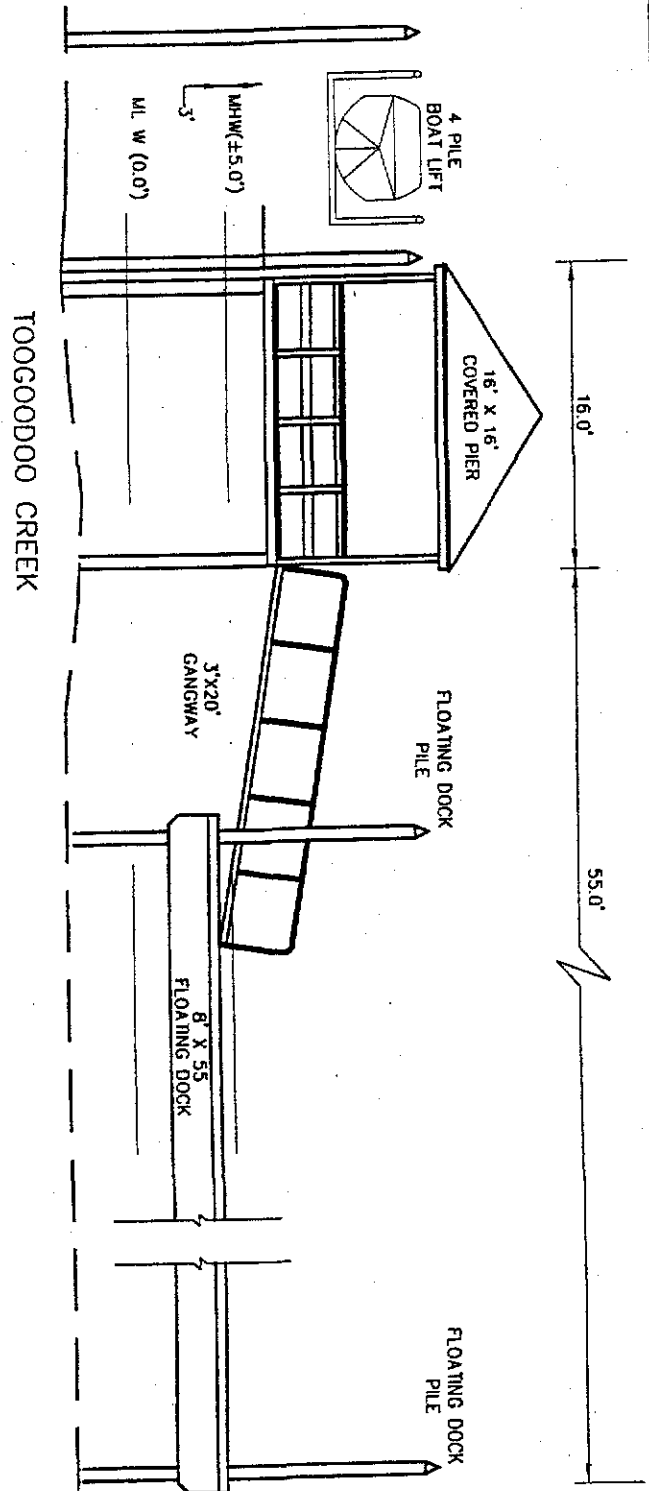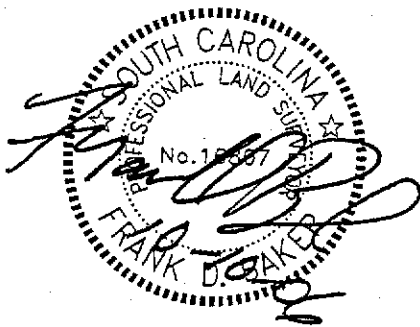


DCBM-06-374-M

PROPOSED: PRIVATE DOCK
CONSTRUCTION

ADJACENT OWNERS:
1. JOHN C. WILSON, JR.
2. ROBERT SARCO

FIGURE 3
DOCK FRONT VIEW
SCALE 1" = 10'
MR. AL WILSON
LOT H1 A
SUMMIT PLANTATION ROAD
MEGETT SC 29449

PROPOSED: PRIVATE DOCK
CONSTRUCTION
WATERWAY: TOOGOODOO CREEK
ON: YOUNGES ISLAND
COUNTY OF: CHARLESTON, SC
APPLICATION BY: MR. AL WILSON
P/N #/: TBD
DATE: 9-26-06

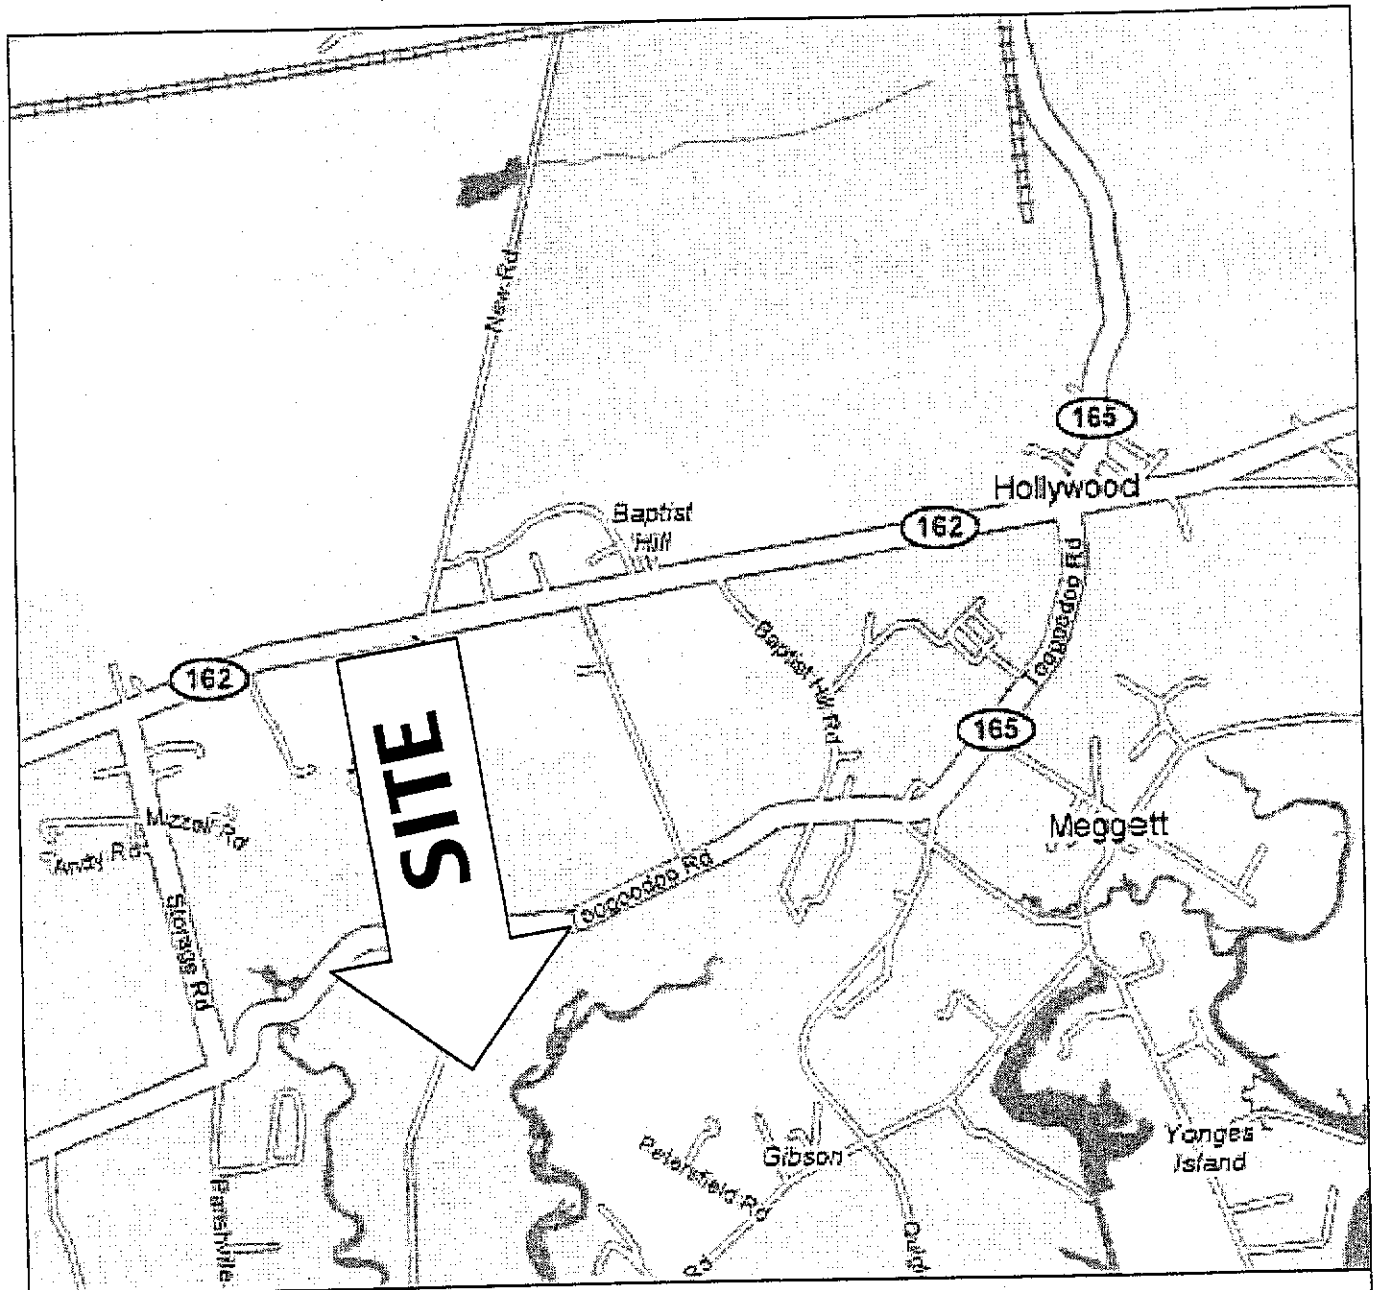

LOCATION MAP
NOT TO SCALE

<p>PROPOSED: PRIVATE DOCK CONSTRUCTION</p> <p>ADJACENT PROPERTY OWNERS</p> <p>1. JOHN C. WILSON, JR.</p> <p>2. ROBERT SARCO</p> <p>OCRM-06-374-M</p>	<p>DOCK LOCATION MAP</p> <p>NOT TO SCALE</p> <p>MR. AL WILSON LOT H1-A SUMMIT PLANTATION ROAD MEGGETT, SC 29449</p>	<p>PROPOSED: PRIVATE DOCK CONSTRUCTION</p> <p>WATERWAY: TOOGOODOO CREEK</p> <p>ON: YOUNGES ISLAND</p> <p>COUNTY OF: CHARLESTON, SC</p> <p>APPLICATION BY: MR. AL WILSON</p> <p>P/N#: TBD</p> <p>DATE: 9-26-06</p>
--	---	---